



Model ECPDM 50

10" - 14 gauge spun aluminum ball
gold anodized

Single sheave truck, cast aluminum
revolving, non-fouling type

2 Bronze swivel snaps with covers
per halyard

Gaff

13'-0" Yardarm

3-1/2" center

2-3/8" ends

Exposed height: 50'-0"

4 - 9" Cast aluminum cleat

Cleat height: 5'-0"

Overall length: 55'-0"

Aluminum flash collar

3000 PSI concrete

Hardwood wedges
(supplied by others)

Dry sand tightly tamped
after aligning pole

Foundation sleeve -16 ga
hot dip galvanized steel

Steel centering wedges

1/4" Steel base plate


1/4" Steel support plate
welded to grounding spike

Foundation: 5'-6"

5'-0"

6"

18"

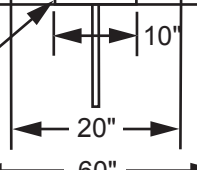


UPPERMAST DIMENSIONS

Top diameter: 3-1/2"
Tapered length: 16'-6"
Straight length: 0'-0"
Wall thickness: .188"

LOWERMAST DIMENSIONS

Setting Depth: 5'-0"
Overall length: 40'-9"
Top diameter: 5.56"
Butt diameter: 10"
Wall thickness: .188"
Tapered length: 25'-9"
Straight Length: 10'-0"

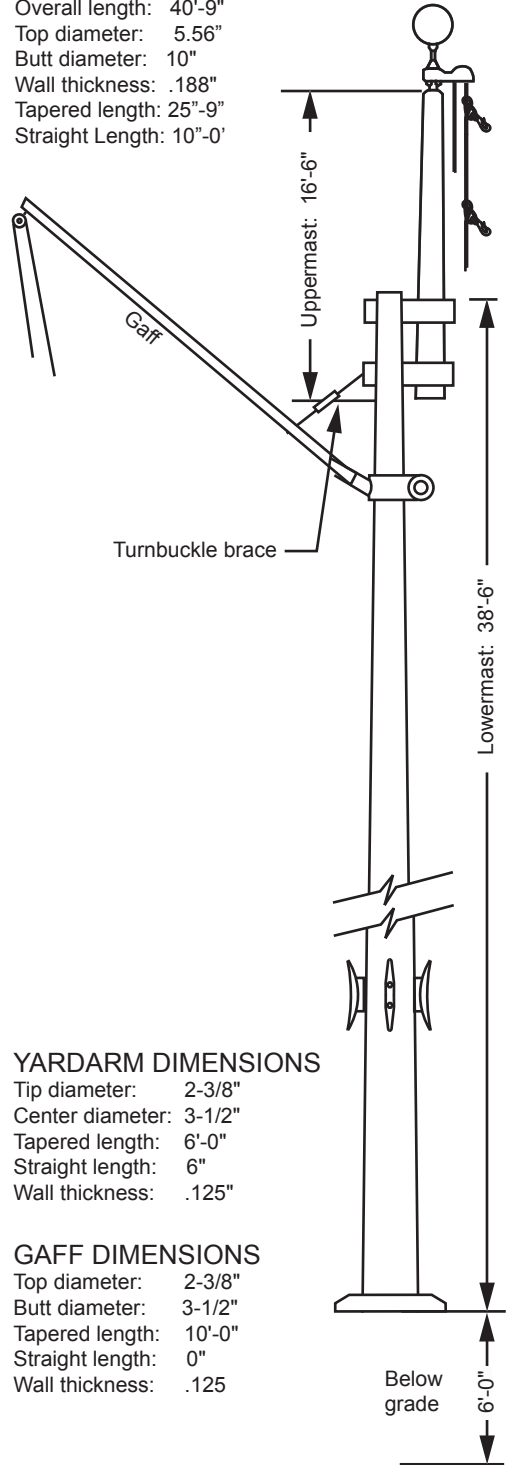

YARDARM DIMENSIONS

Tip diameter: 2-3/8"
Center diameter: 3-1/2"
Tapered length: 6'-0"
Straight length: 6"
Wall thickness: .125"

GAFF DIMENSIONS

Top diameter: 2-3/8"
Butt diameter: 3-1/2"
Tapered length: 10'-0"
Straight length: 0"
Wall thickness: .125"

| | | | |
|-------------|---|------------------------|-----------------------|
| Project: | Ground set tapered aluminum flagpole: ALLOY: 6063T6 | EDER FLAG | Date: |
| Location: | Exposed height: 50'-0" | Overall height: 55'-0" | MANUFACTURING COMPANY |
| Architect: | Ship in 2 sections | Butt diameter: 10" | 1000 W. Rawson Avenue |
| Contractor: | Top diameter: 4" | Wall thickness: .188" | Oak Creek, WI 53154 |
| Customer: | Finish: 100 grit polish | | Job: |